



No.	Grantor	Grantee	Inst.	Date	Record	Cost No.	A.F.E.	Remarks
70	S.H. Chester	Houston McCord Realty Co.	Deed	3-27-17	DB 497 p. 651	11034001		
79	Earl T. Hudson	L.N.R.R. Co.	Deed	8-12-25	" 571 "	529(0-228)11034001	6579	Strip 190 x 5' .011 A. or 475"
80	Jos. R. West, Master of Chancery	H. McCord Co.	Order	3-8-21	" 571 "	204(15-16-21)11034001		Account Default of P.A. Cartwright
81	J.C. Loftin	L.N.R.R. Co.	Order	7-12-29		13006		
82	Laura S. Branham	"	Deed	5-20-30		50 - 230(15-23-30)11034		
Adjoining 258	Houston McCord	Wm. A. McWhirter	Deed	3-8-37				
Pr 61	"	H. Powell Winn	"	5-3-41		11034		

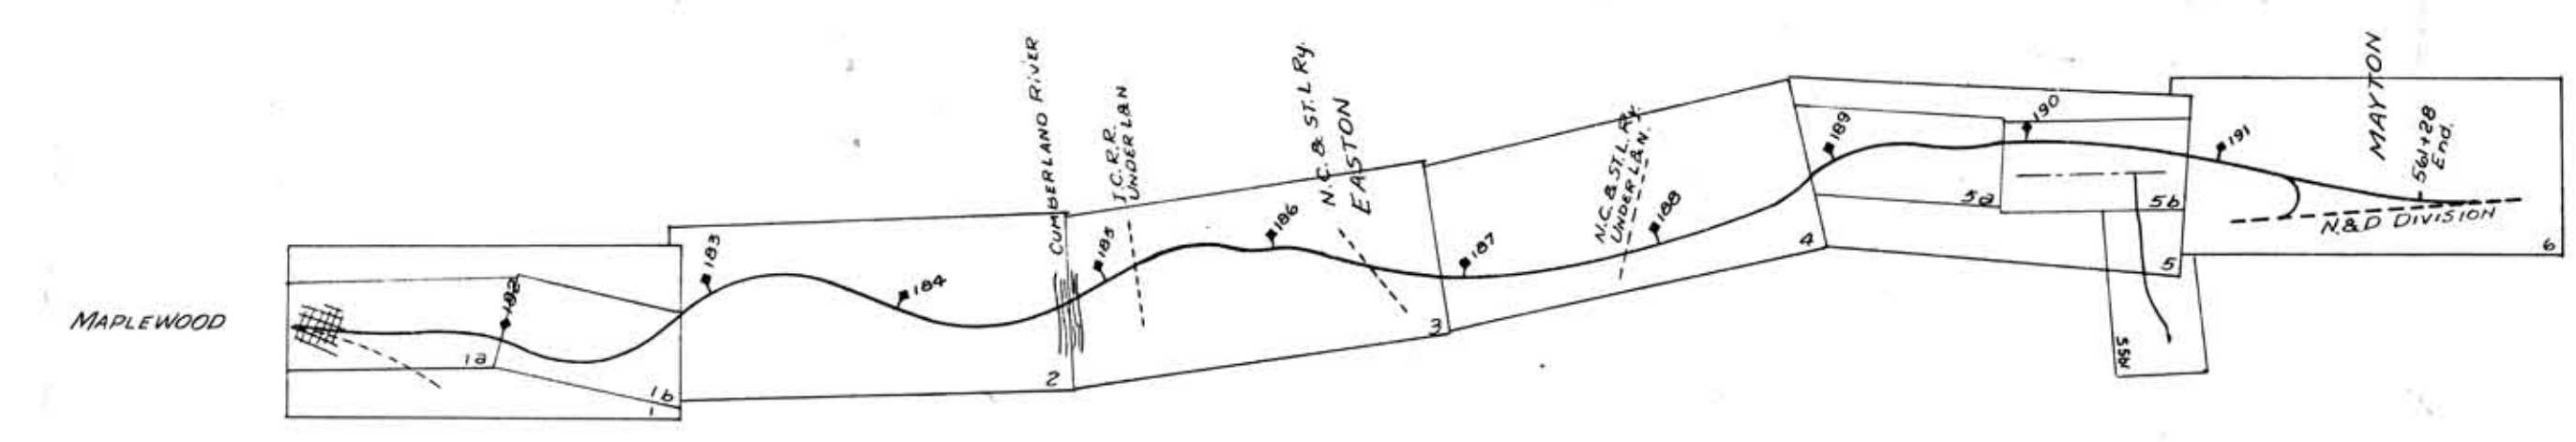

INDEX MAP

 

L.F. 29319 CONT 35996 CITY OF NASHVILLE, ELECTRIC POWER BOARD CONT DATE 10-18-47 WIRE CROSSING AT STA 99+00  
 " 7500-17 - Deed 11781(9) County of Davidson, L.N.R.R. to build 5 mainline bridges at Keads Map 1915

**RIGHT OF WAY AND TRACK MAP**  
**LOUISVILLE AND NASHVILLE R. R. CO.**  
 NASHVILLE DIVISION  
 NASHVILLE CUT-OFF  
 STATION 0 00 TO STATION 105 60  
 SCALE 1 INCH = 200 FT. JUNE 30, 1917

019-093